



ADDENDUM A






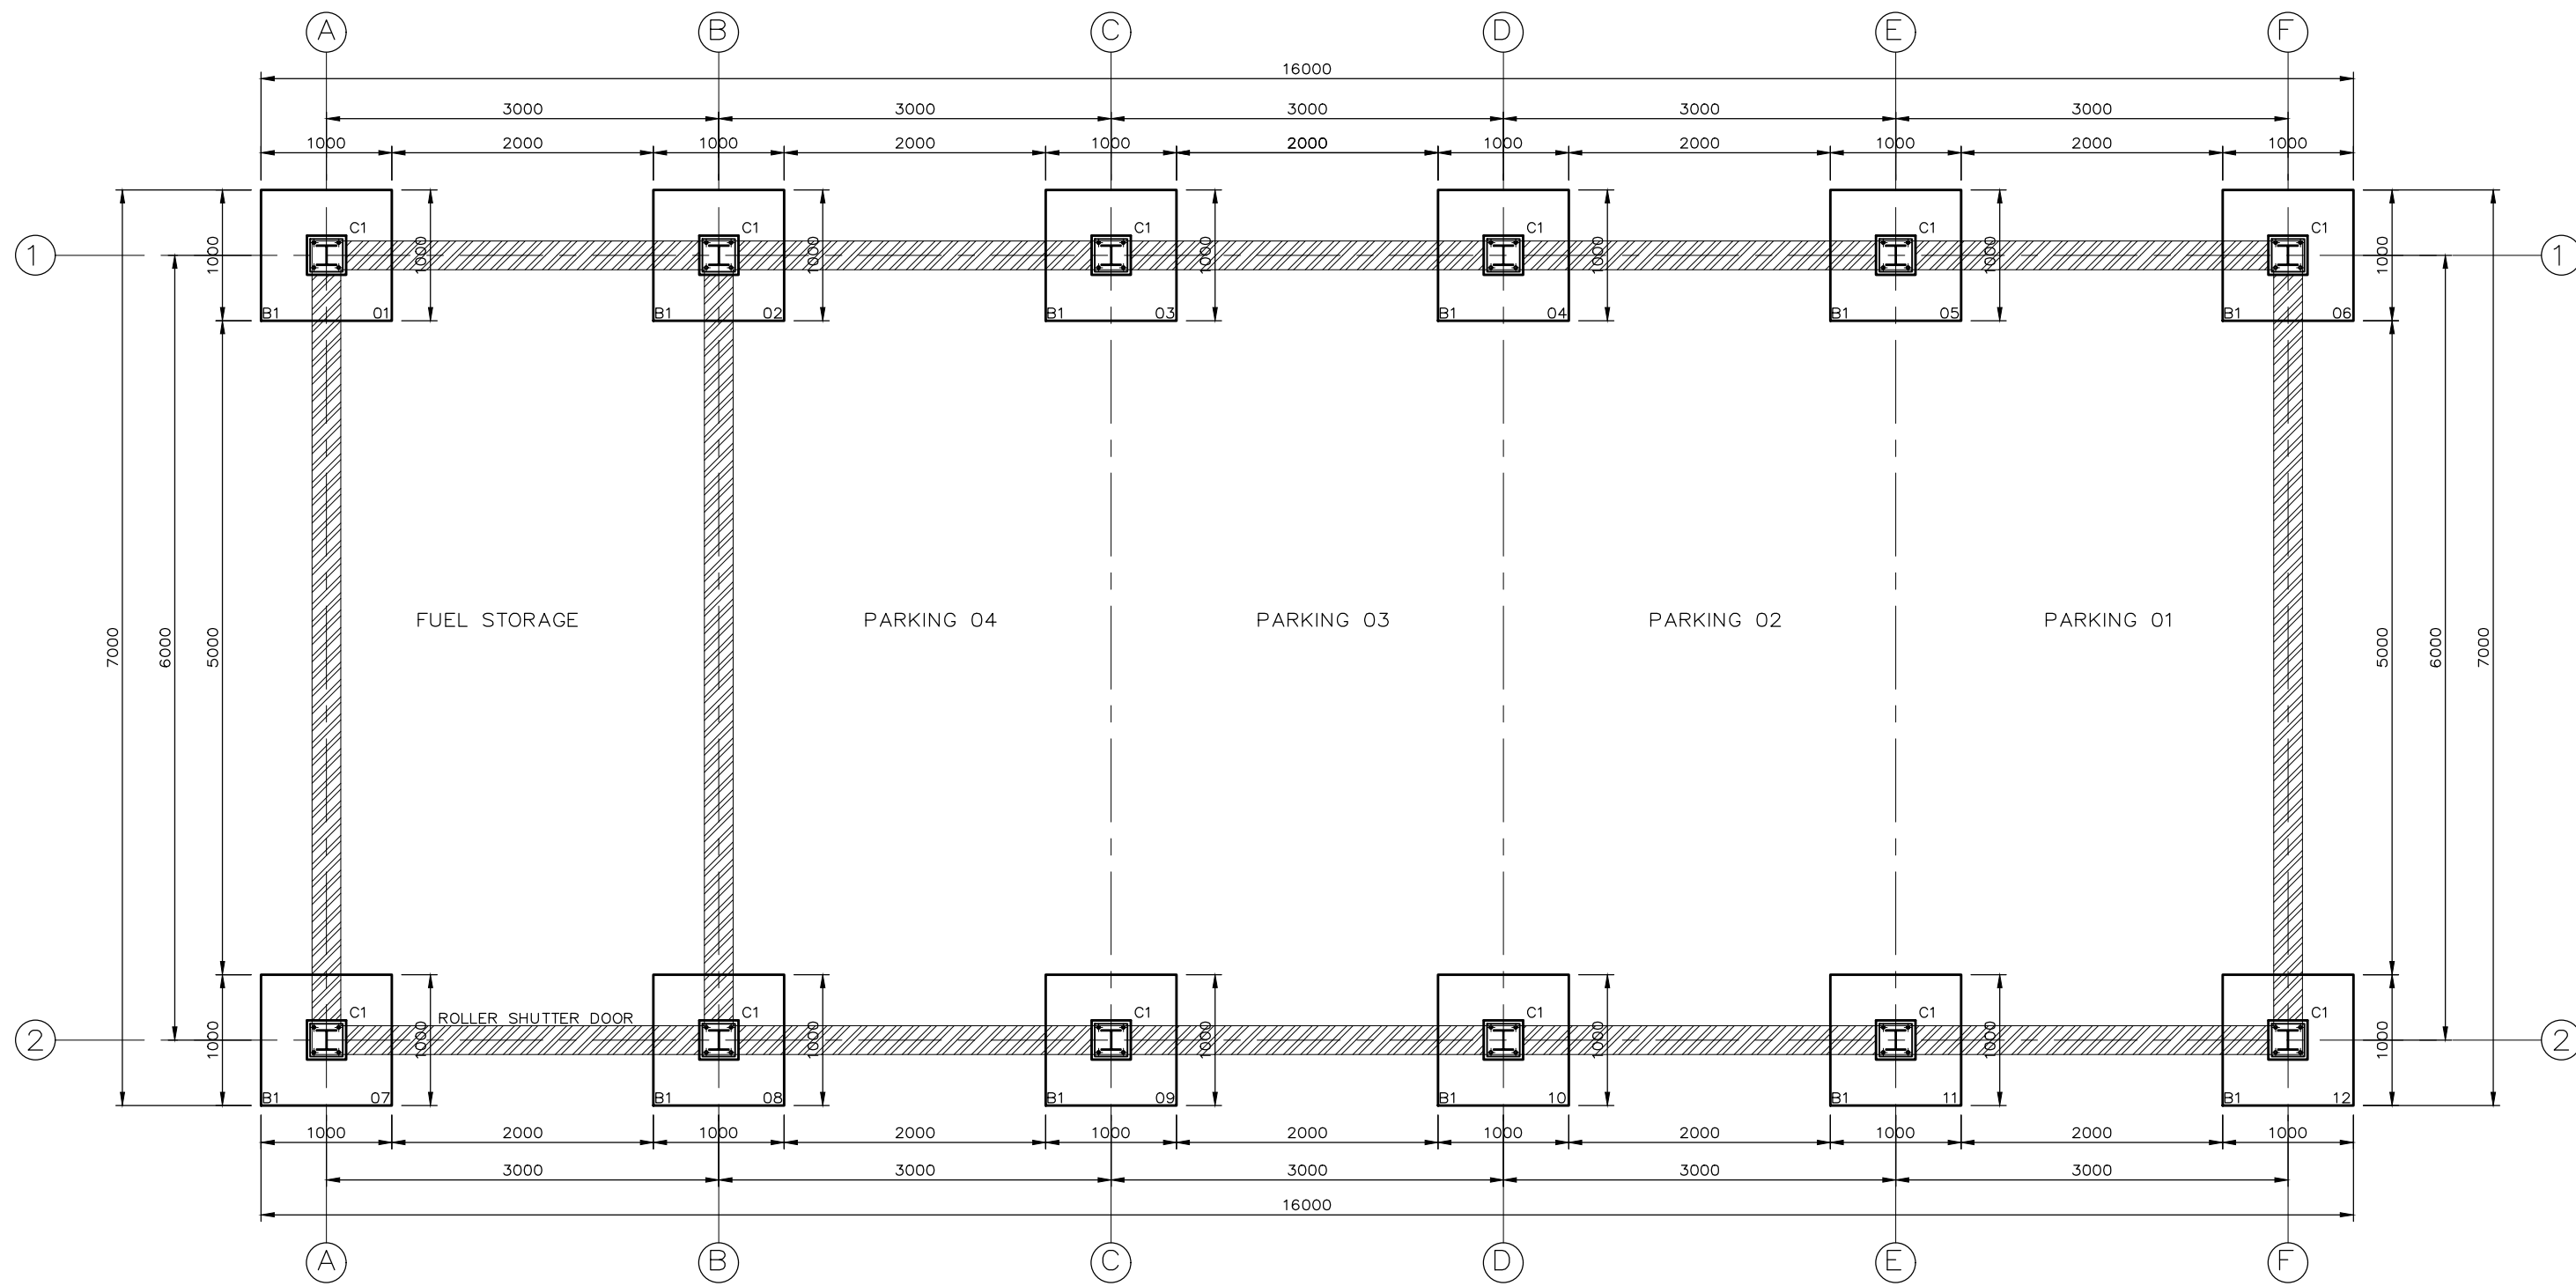


TRACTOR SHADE BASES FOUNDATION LAYOUT
SCALE 1 : 50

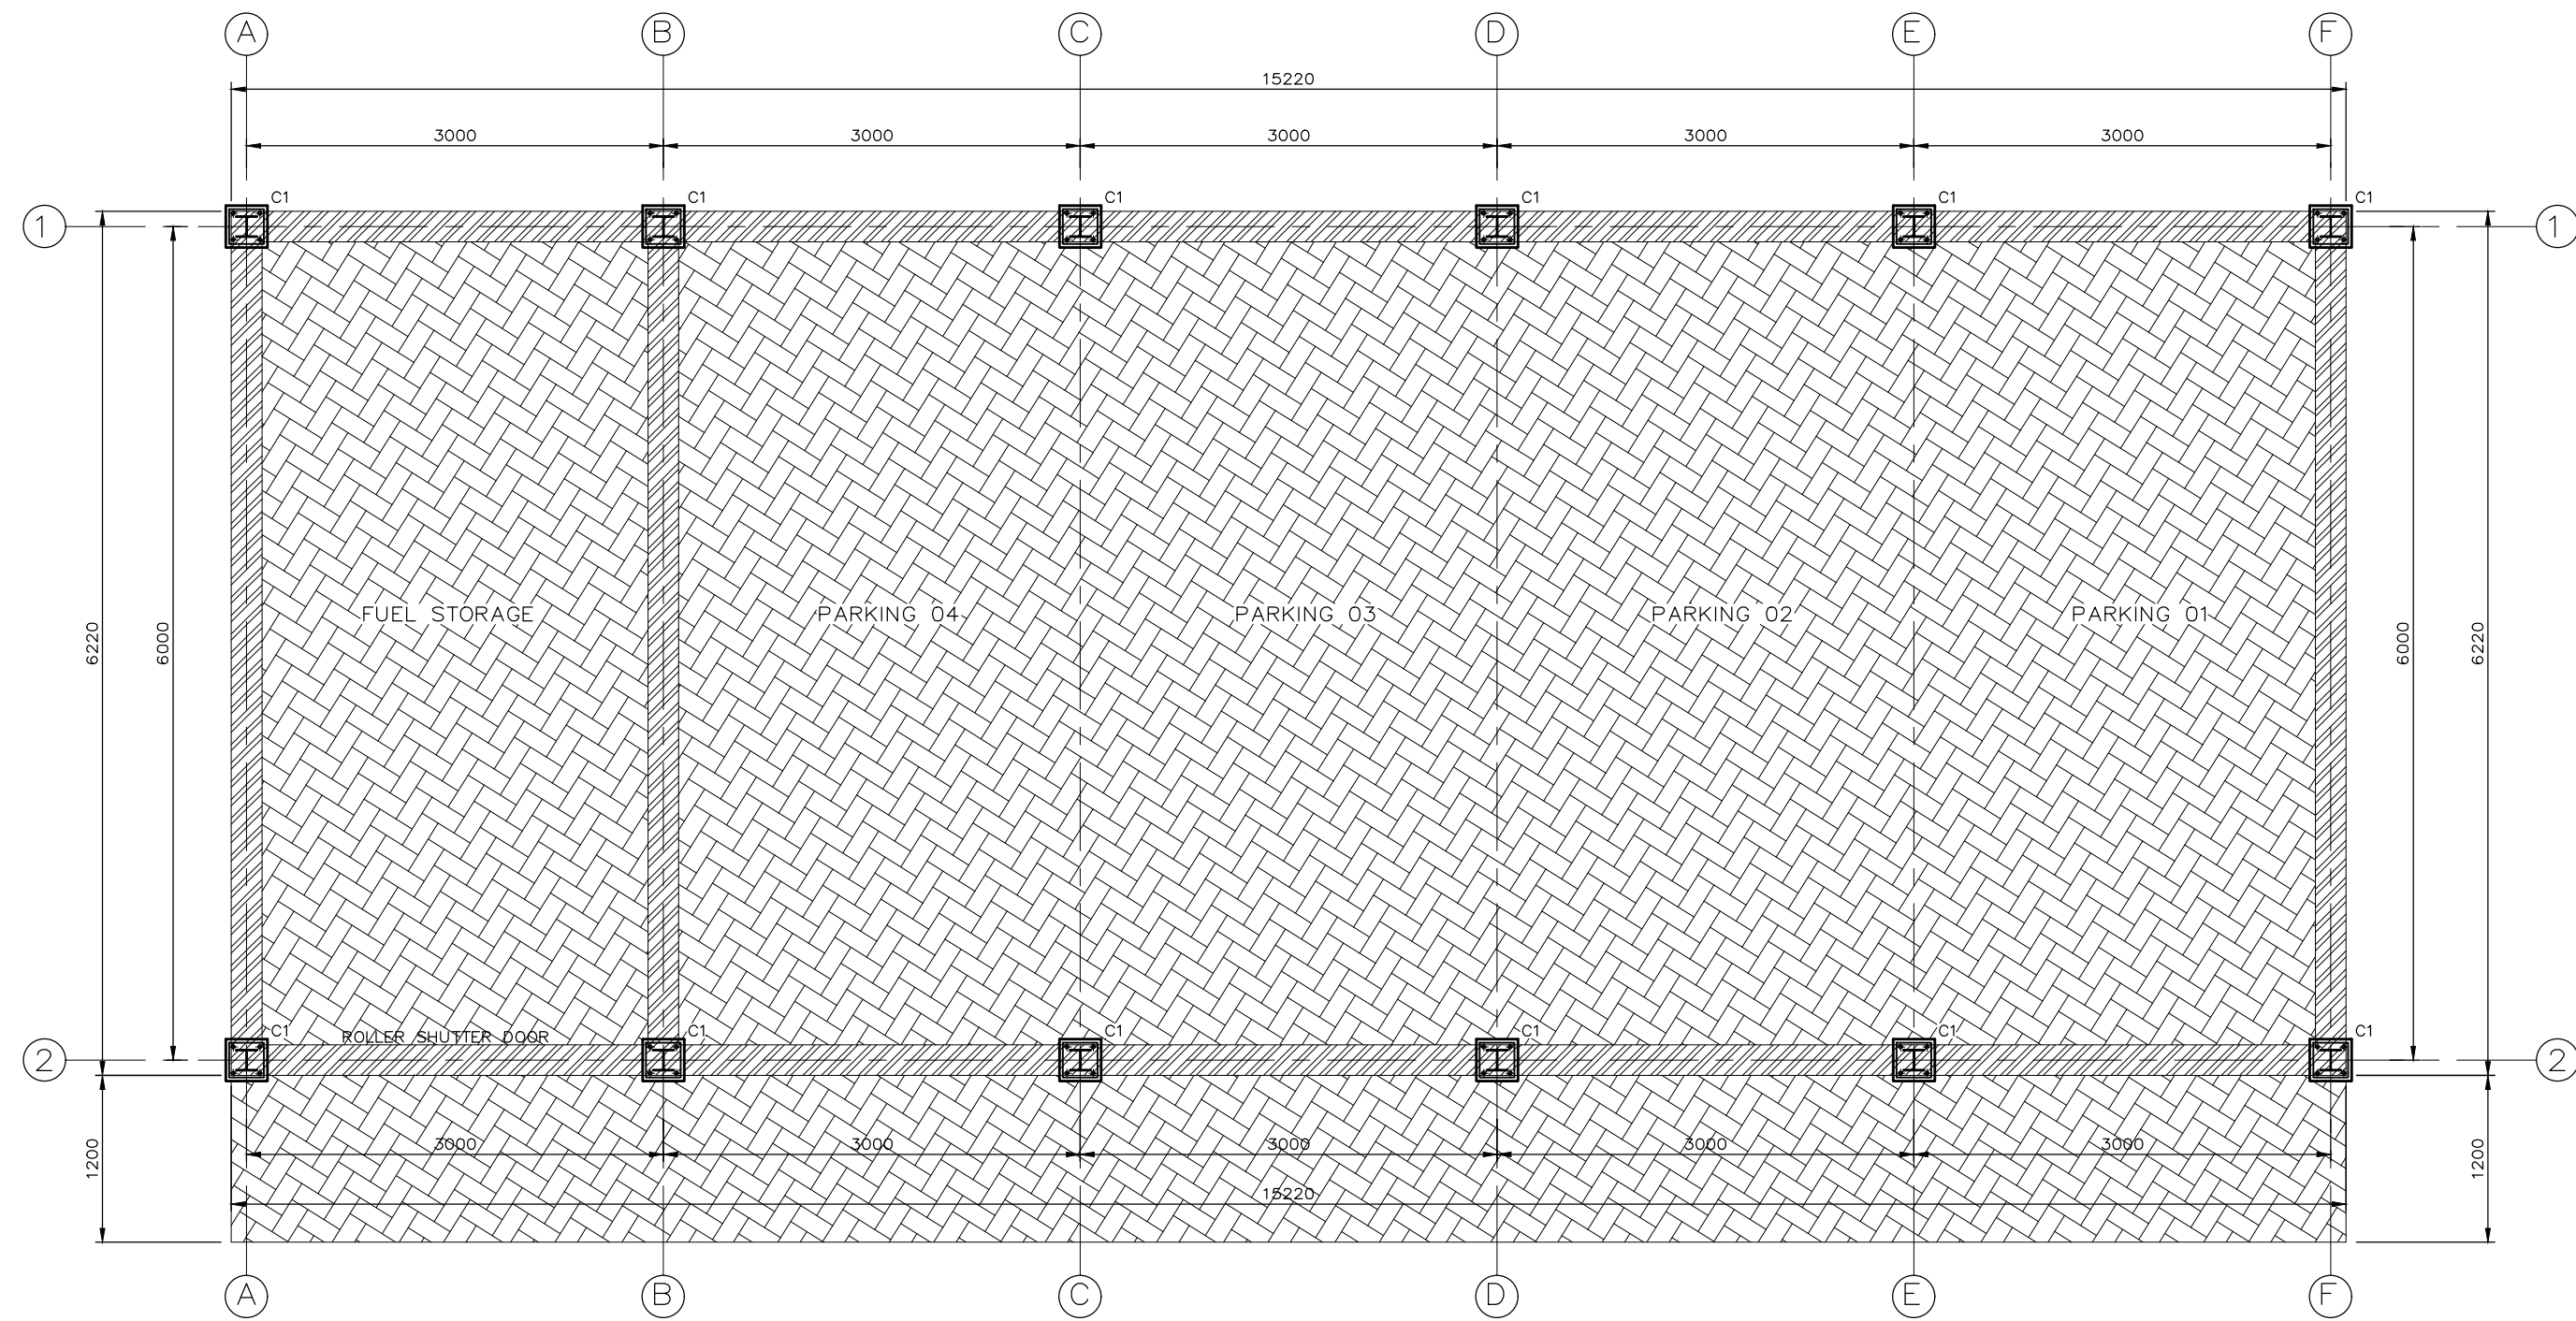

TRACTOR SHADE PAVING LAYOUT
SCALE 1 : 50

- NOTES: GROUND FLOOR
1. THE CONCRETE FOUNDATION SHALL BE THAT OF READY MIX (GRADE 19/25, VOL = M3)
 2. THE BOTTOM OF THE TRENCH SHALL BE COMPACTED, WITH MECHANICAL VIBRATOR, TO 95% MOD AASHTO DENSITY.
 3. THE TRENCH SHALL BE CLEANED AND FREE OF WATER BEFORE THE CONCRETE IS PLACED.
 4. THE CONCRETE SHALL BE CURE IN 24 HRS AFTER IT HAS BEEN PLACED AND FOR AT LEAST 7 DAYS.

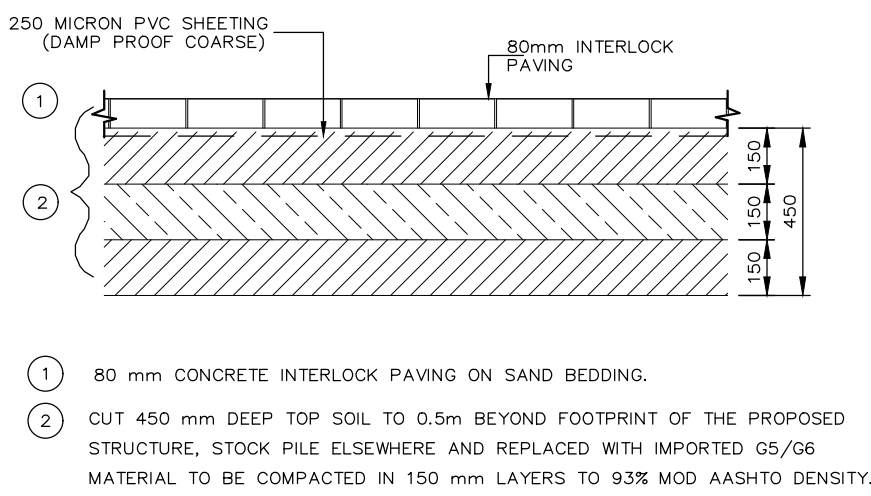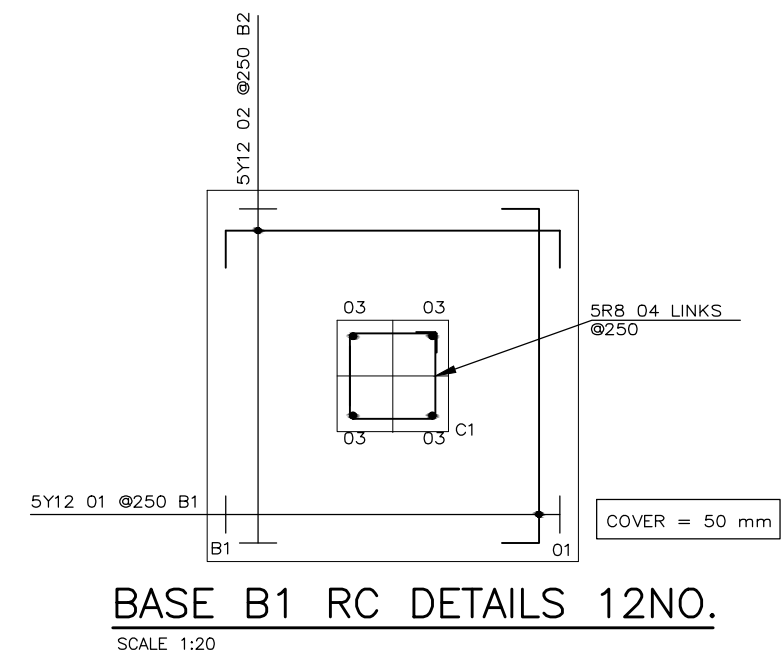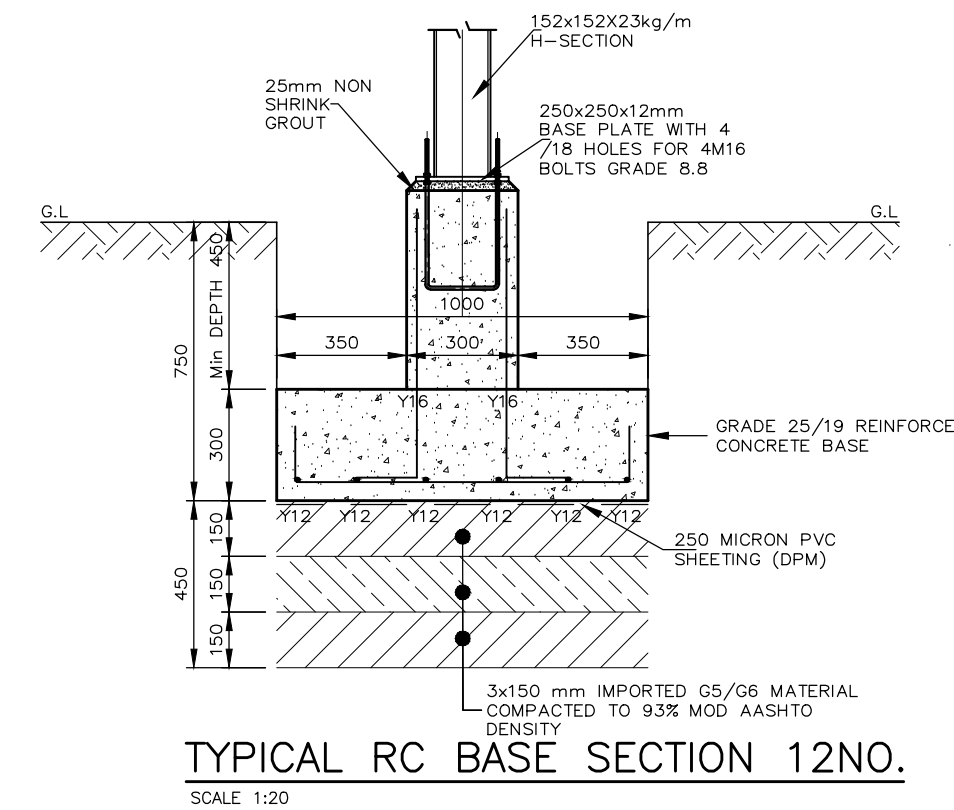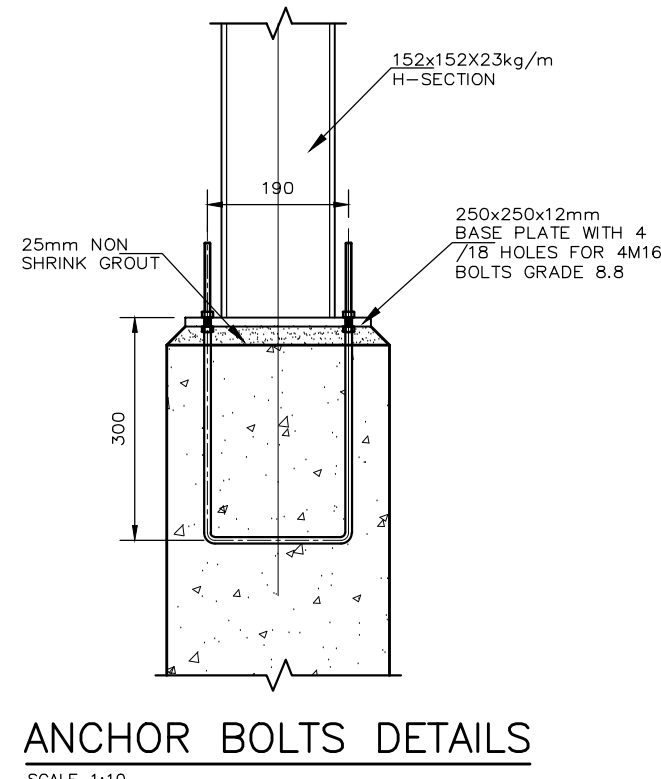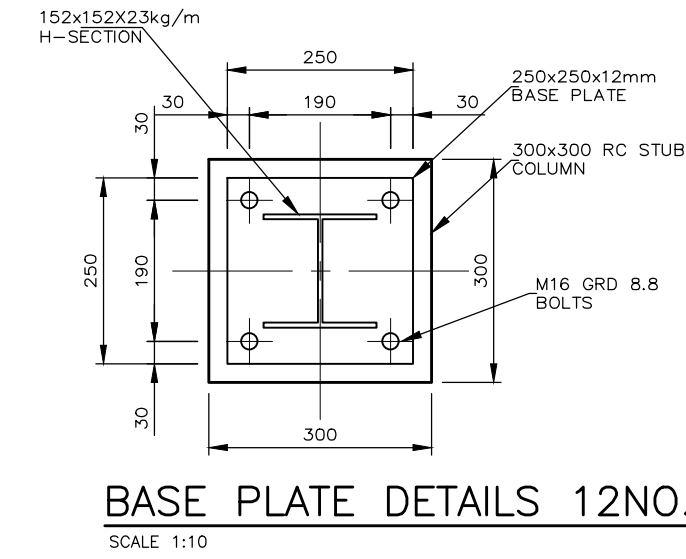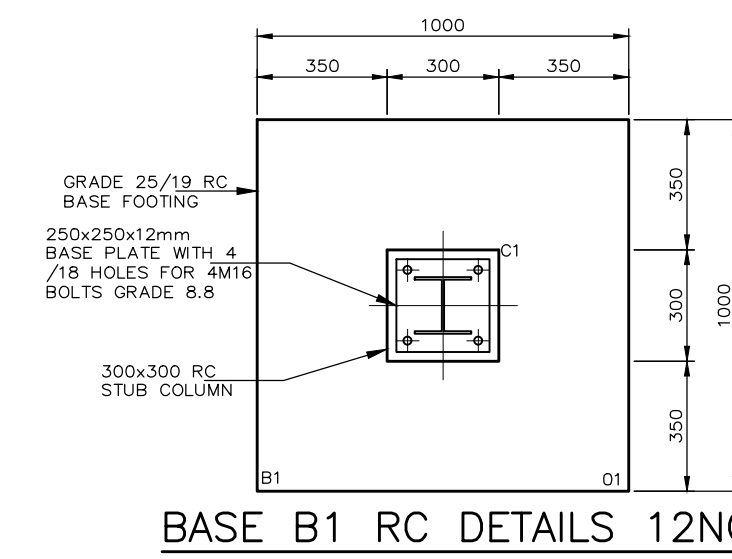

INTERLOCK PAVING DETAIL
SCALE 1:20

NOTAS - NOTES

THIS DRAWING IS TO BE READ IN CONJUNCTION WITH ALL RELEVANT ARCHITECT'S, ENGINEER'S AND OTHER SPECIALIST DRAWINGS, DETAILS AND SPECIFICATIONS.

ONLY WRITTEN DIMENSIONS & LEVELS ARE TO BE USED

THE ENGINEER'S WRITTEN APPROVAL SHALL BE OBTAINED BEFORE ANY VARIATIONS TO DRAWING DETAILS ARE IMPLEMENTED.

THE ENGINEER SHALL BE NOTIFIED, WITHOUT DELAY, IF ANY DISCREPANCIES EXIST BETWEEN DRAWING DETAILS AND SPECIFICATION.

THE CONTRACTOR SHALL COMPLY WITH ALL REQUIREMENTS OF THE LOCAL AUTHORITIES AND/OR STATUTORY BODIES WITH RESPECT TO CONSTRUCTION AND SAFETY REGULATIONS.

NO.	DATE	DESCRIPTION	HANDL
		REVISIONS	

TENDER


CIVIL AND STRUCTURAL ENGINEER

DISCIPLINE
STRUCTURAL

PROJECT TITLE
PROPOSED SEFAKO MAKGATHO UNIVERSITY TRACTOR SHADE

DRAWING TITLE
FOUNDATION AND REINFORCEMENT LAYOUT AND DETAILS

PROJECT #	DATE	DESIGNED & DRAWN
XXX	06/2025	
DRAWING NUMBER	SCALE	CHECKED
SMU TS-STR-001	AS SHOWN (A1)	

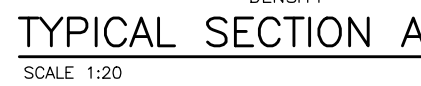

1. THE CONCRETE FOUNDATION SHALL BE THAT OF READY MIX (GRADE 19/25, VOL = M3)
2. THE BOTTOM OF THE TRENCH SHALL BE COMPACTED, WITH MECHANICAL VIBRATOR, TO 95% MOD AASHTO DENSITY.
3. THE TRENCH SHALL BE CLEANED AND FREE OF WATER BEFORE THE CONCRETE IS PLACED.
4. THE CONCRETE SHALL BE CURE IN 24 HRS AFTER IT HAS BEEN PLACED AND FOR AT LEAST 7 DAYS.

THE CONTRACTOR SHALL COMPLY WITH ALL REQUIREMENTS OF THE LOCAL AUTHORITIES AND/OR STATUTORY BODIES WITH RESPECT TO CONSTRUCTION AND SAFETY REGULATIONS.

TENDER
